
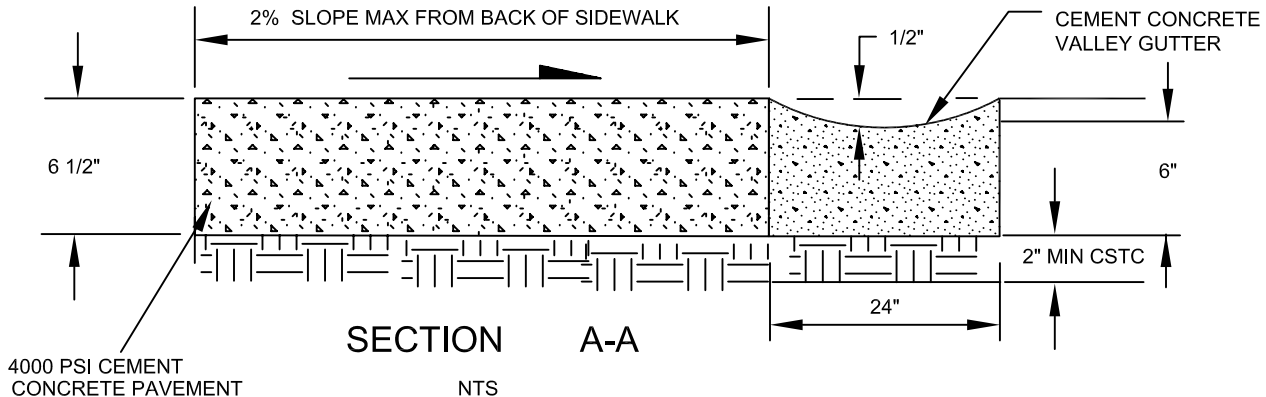


CONTINUE CURB AS DIRECTED BY THE CITY: MAY BE EXTRUDED OR POURED

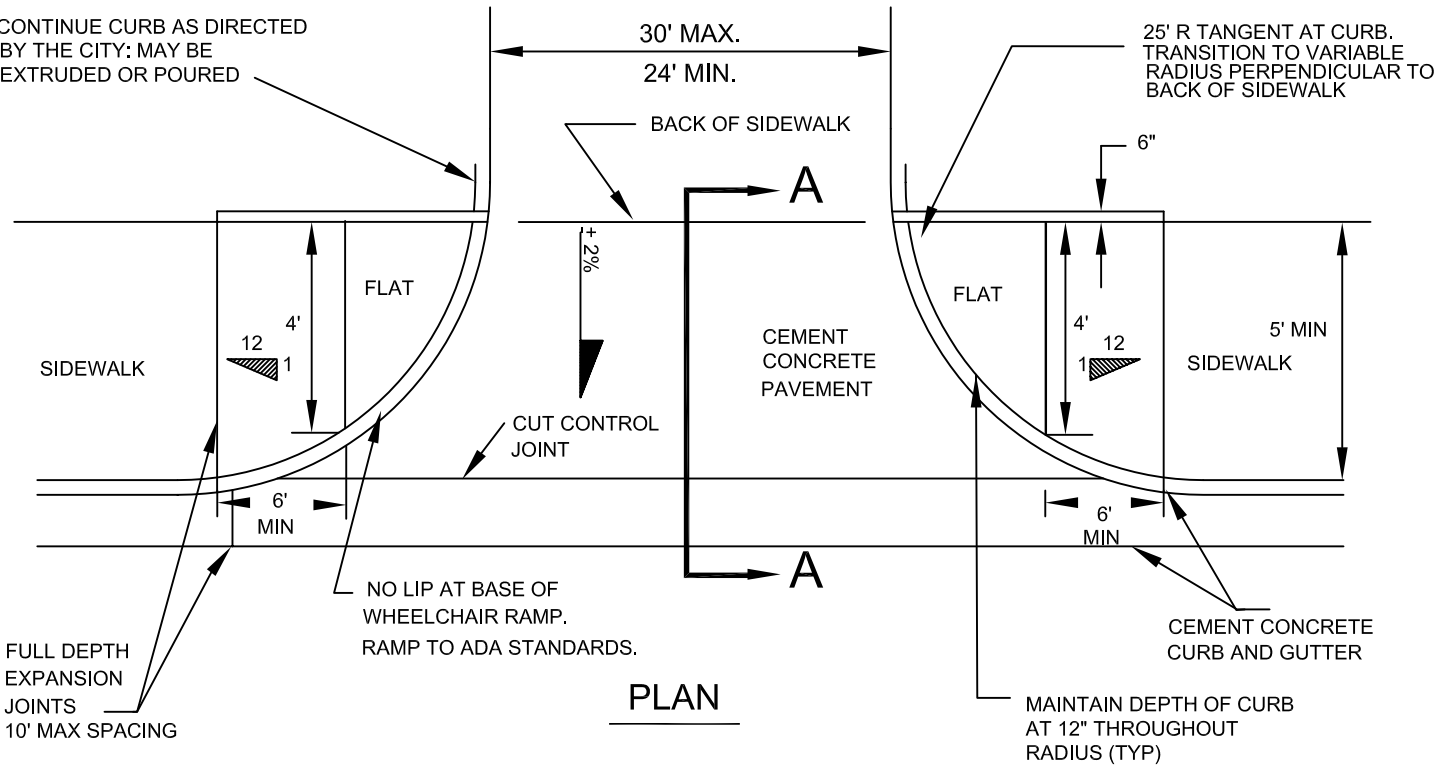

NOTES:

1. RAMP TEXTURING SHALL BE A BROOM FINISH PERPENDICULAR TO THE DIRECTION OF TRAVEL.

5'-7' COMMERCIAL AT GRADE DRIVEWAY



5-2005  
date

3-12A  
number